


TERRYBROOK FARMS, THIRD PLAT

LOT 105

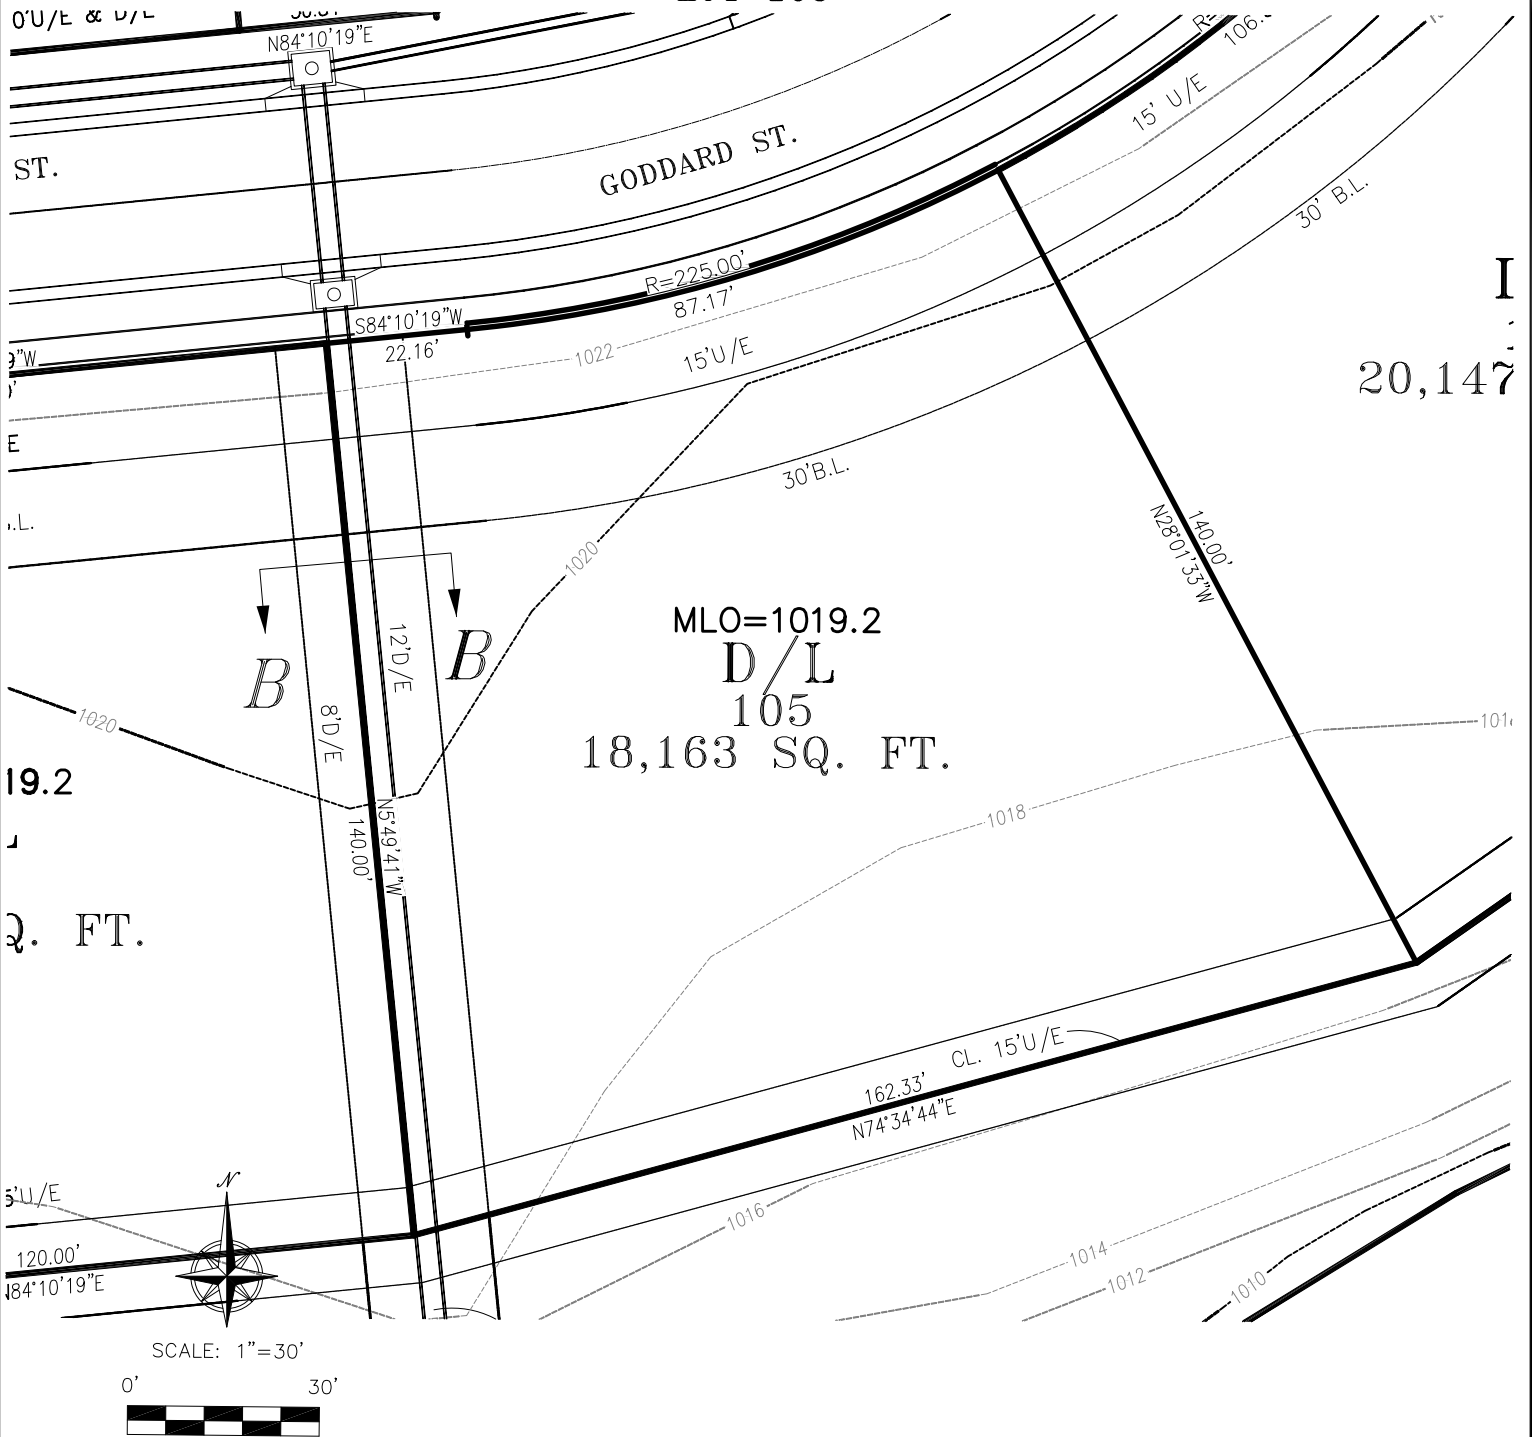

PHELPS ENGINEERING, INC.
 1270 N Winchester
 Olathe, Kansas 66061

(913) 393-1155
 Fax (913) 393-1166
www.phelpsengineering.com

PROJECT NO. 150054
 DATE: 8/3/16
 BY: BJB