


TERRYBROOK FARMS, THIRD PLAT


LOT 110

A/G

MLO=1022.5
W/O
109
19,787 SQ.

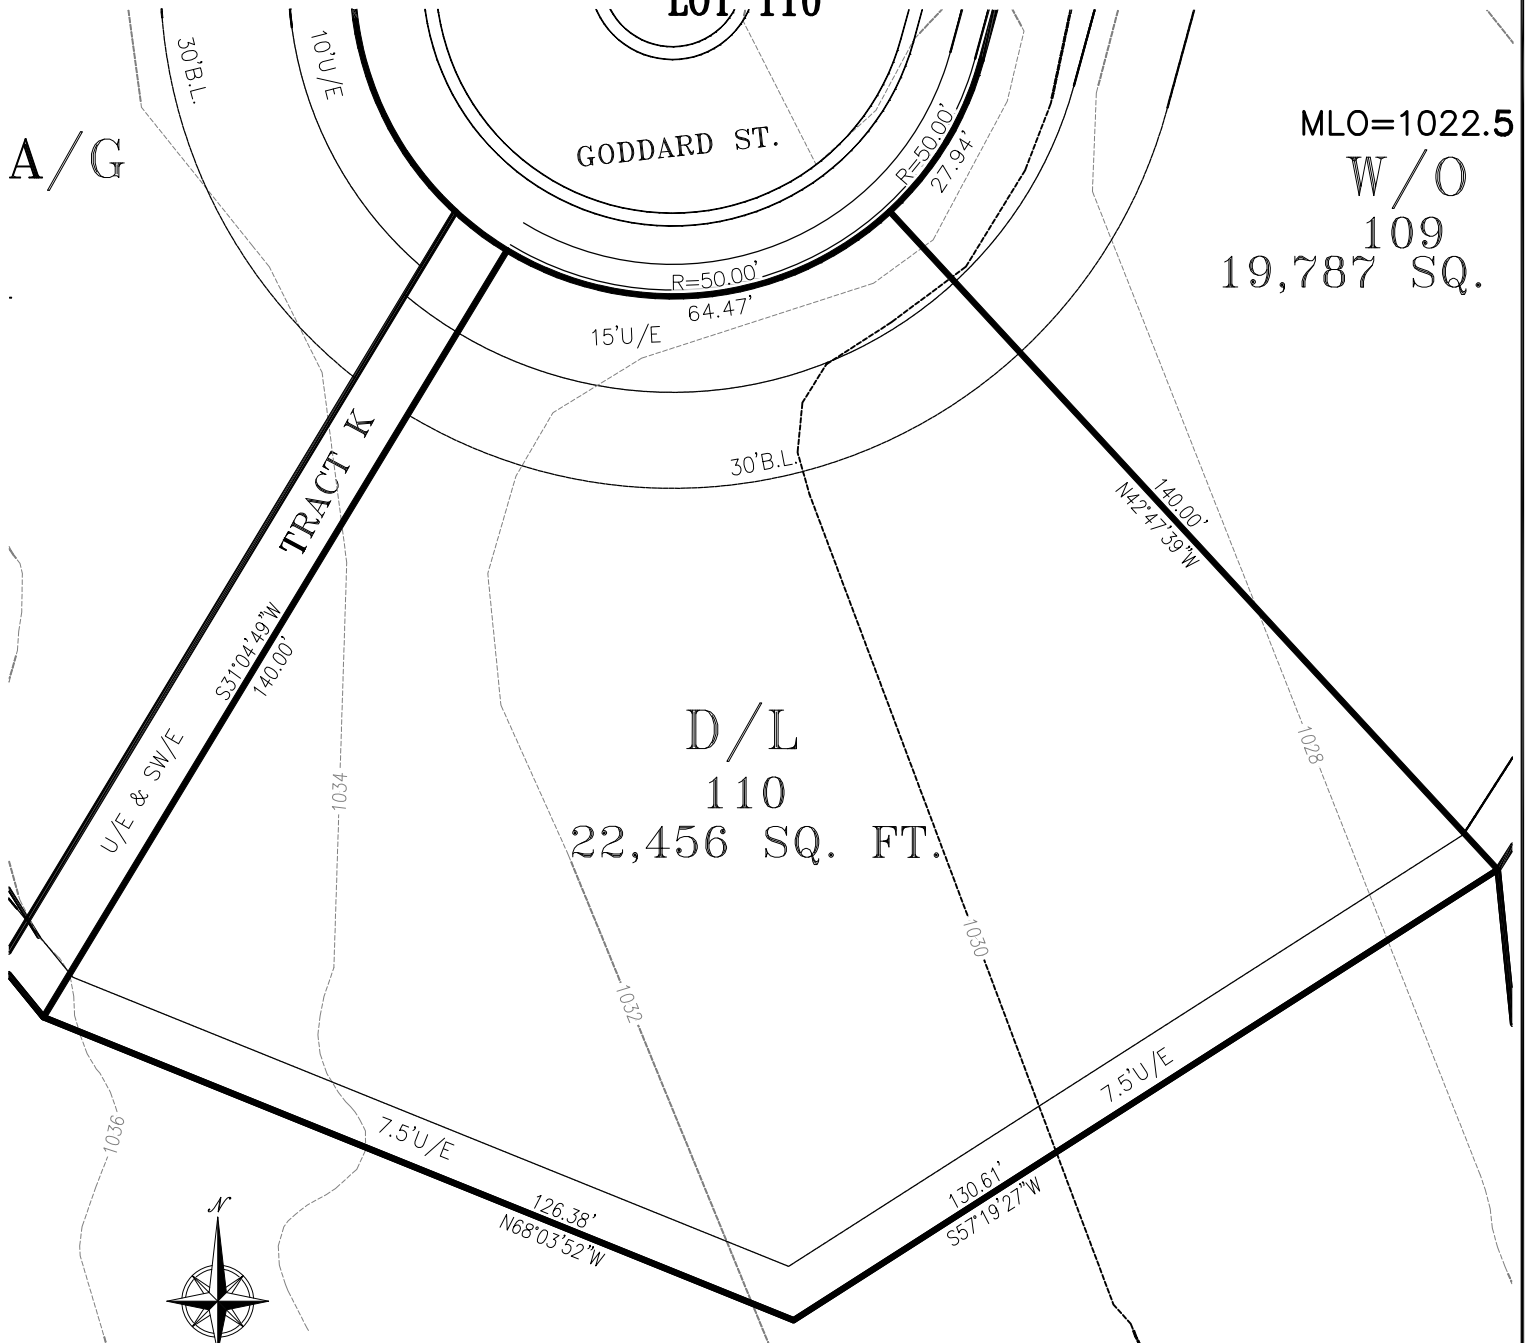

SCALE: 1" = 30'

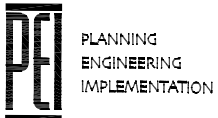

PHELPS ENGINEERING, IN
1270 N Winchester
Olathe, Kansas 66061

(913) 393-1155
Fax (913) 393-1166
www.phelpsengineering.com

PROJECT NO. 150054
DATE: 8/3/16
BY: BJG